
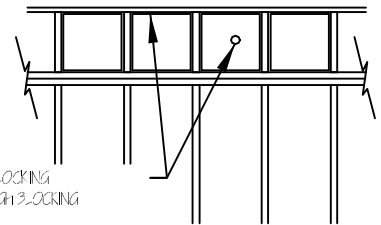


ENERGY STAR BUILDER

7/1/06

ENERGY STAR DETAIL #8

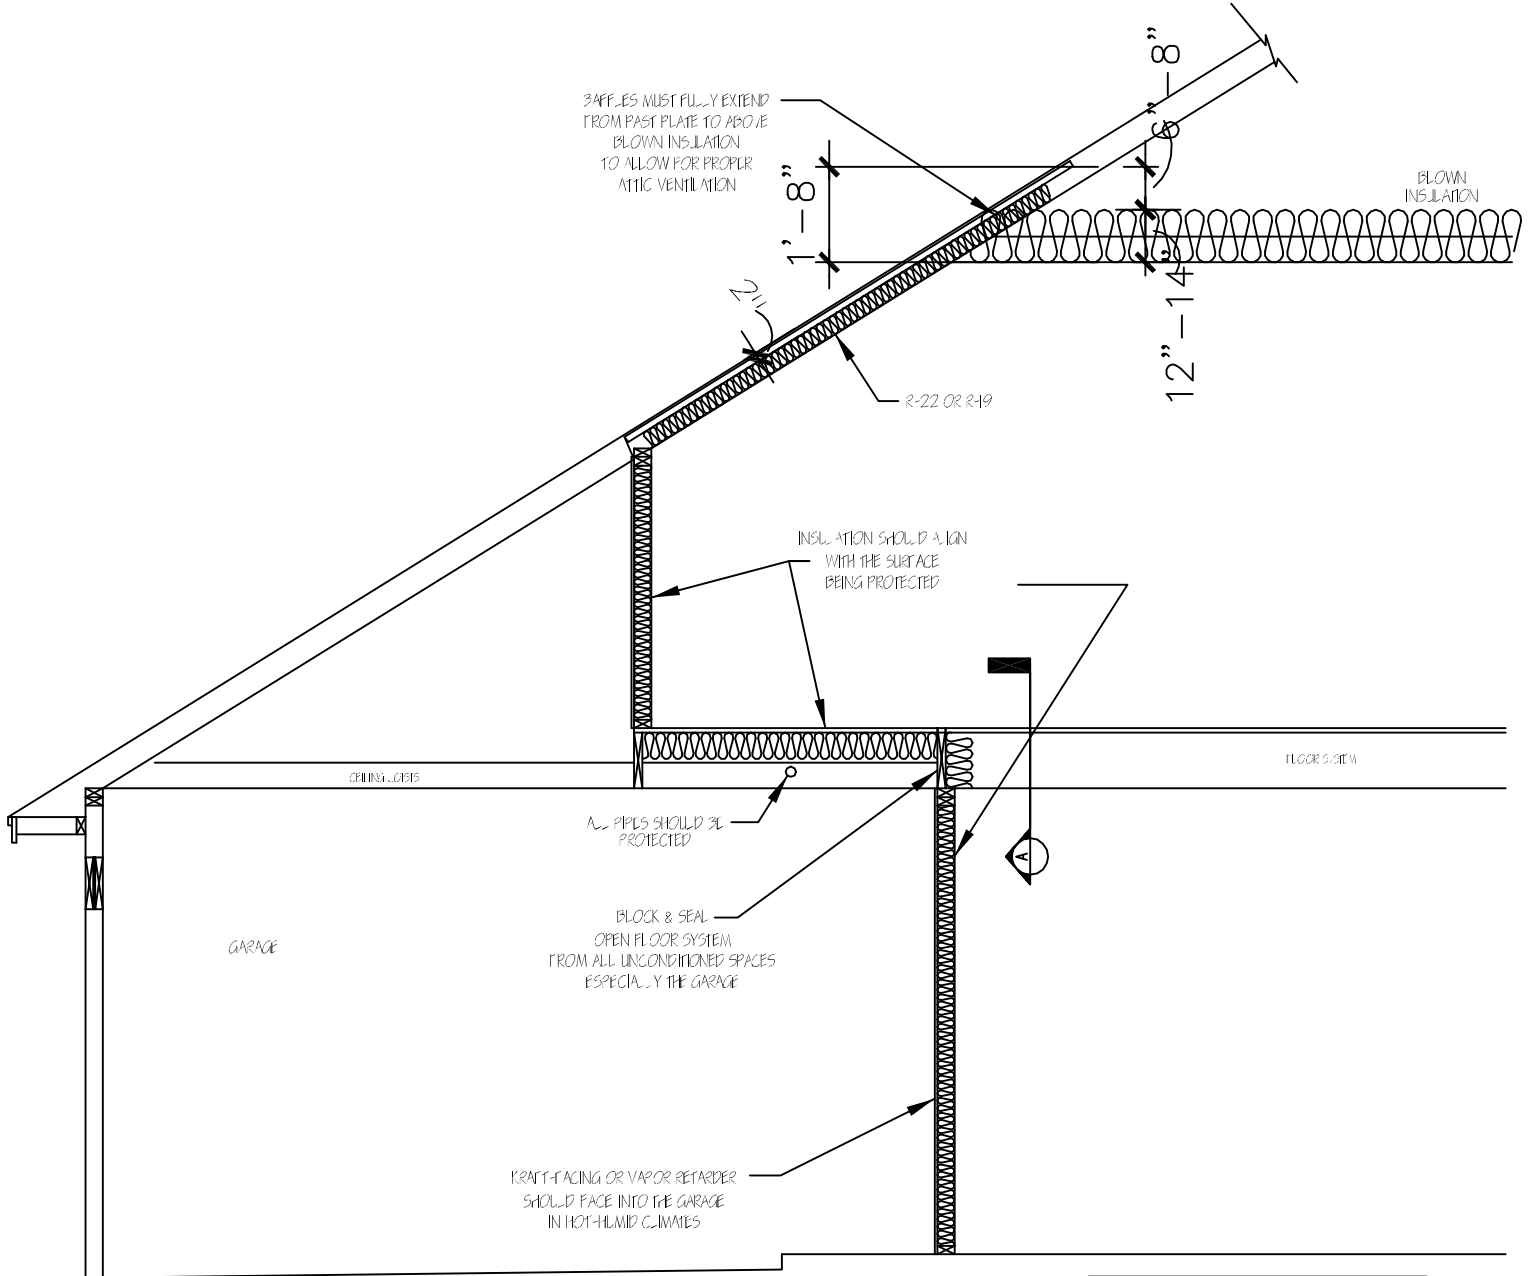

BLOCK AND SEAL ALL CAVITY BLOCKING SEAL ALL EDGES AND HOLES THROUGH BLOCKING

Garage Blocking Detail



DPIS Engineering, LLC

1600 E. Hufsmith
Tomball, TX 77375
281-351-0048 OFFICE
281-351-0148 FAX

Section "A"

APPROVED _____ DATE _____

DPIS ENGINEERING

IMPLEMENTATION _____ DATE _____

DATE